






AA DA10
2021 Viktor Thelin

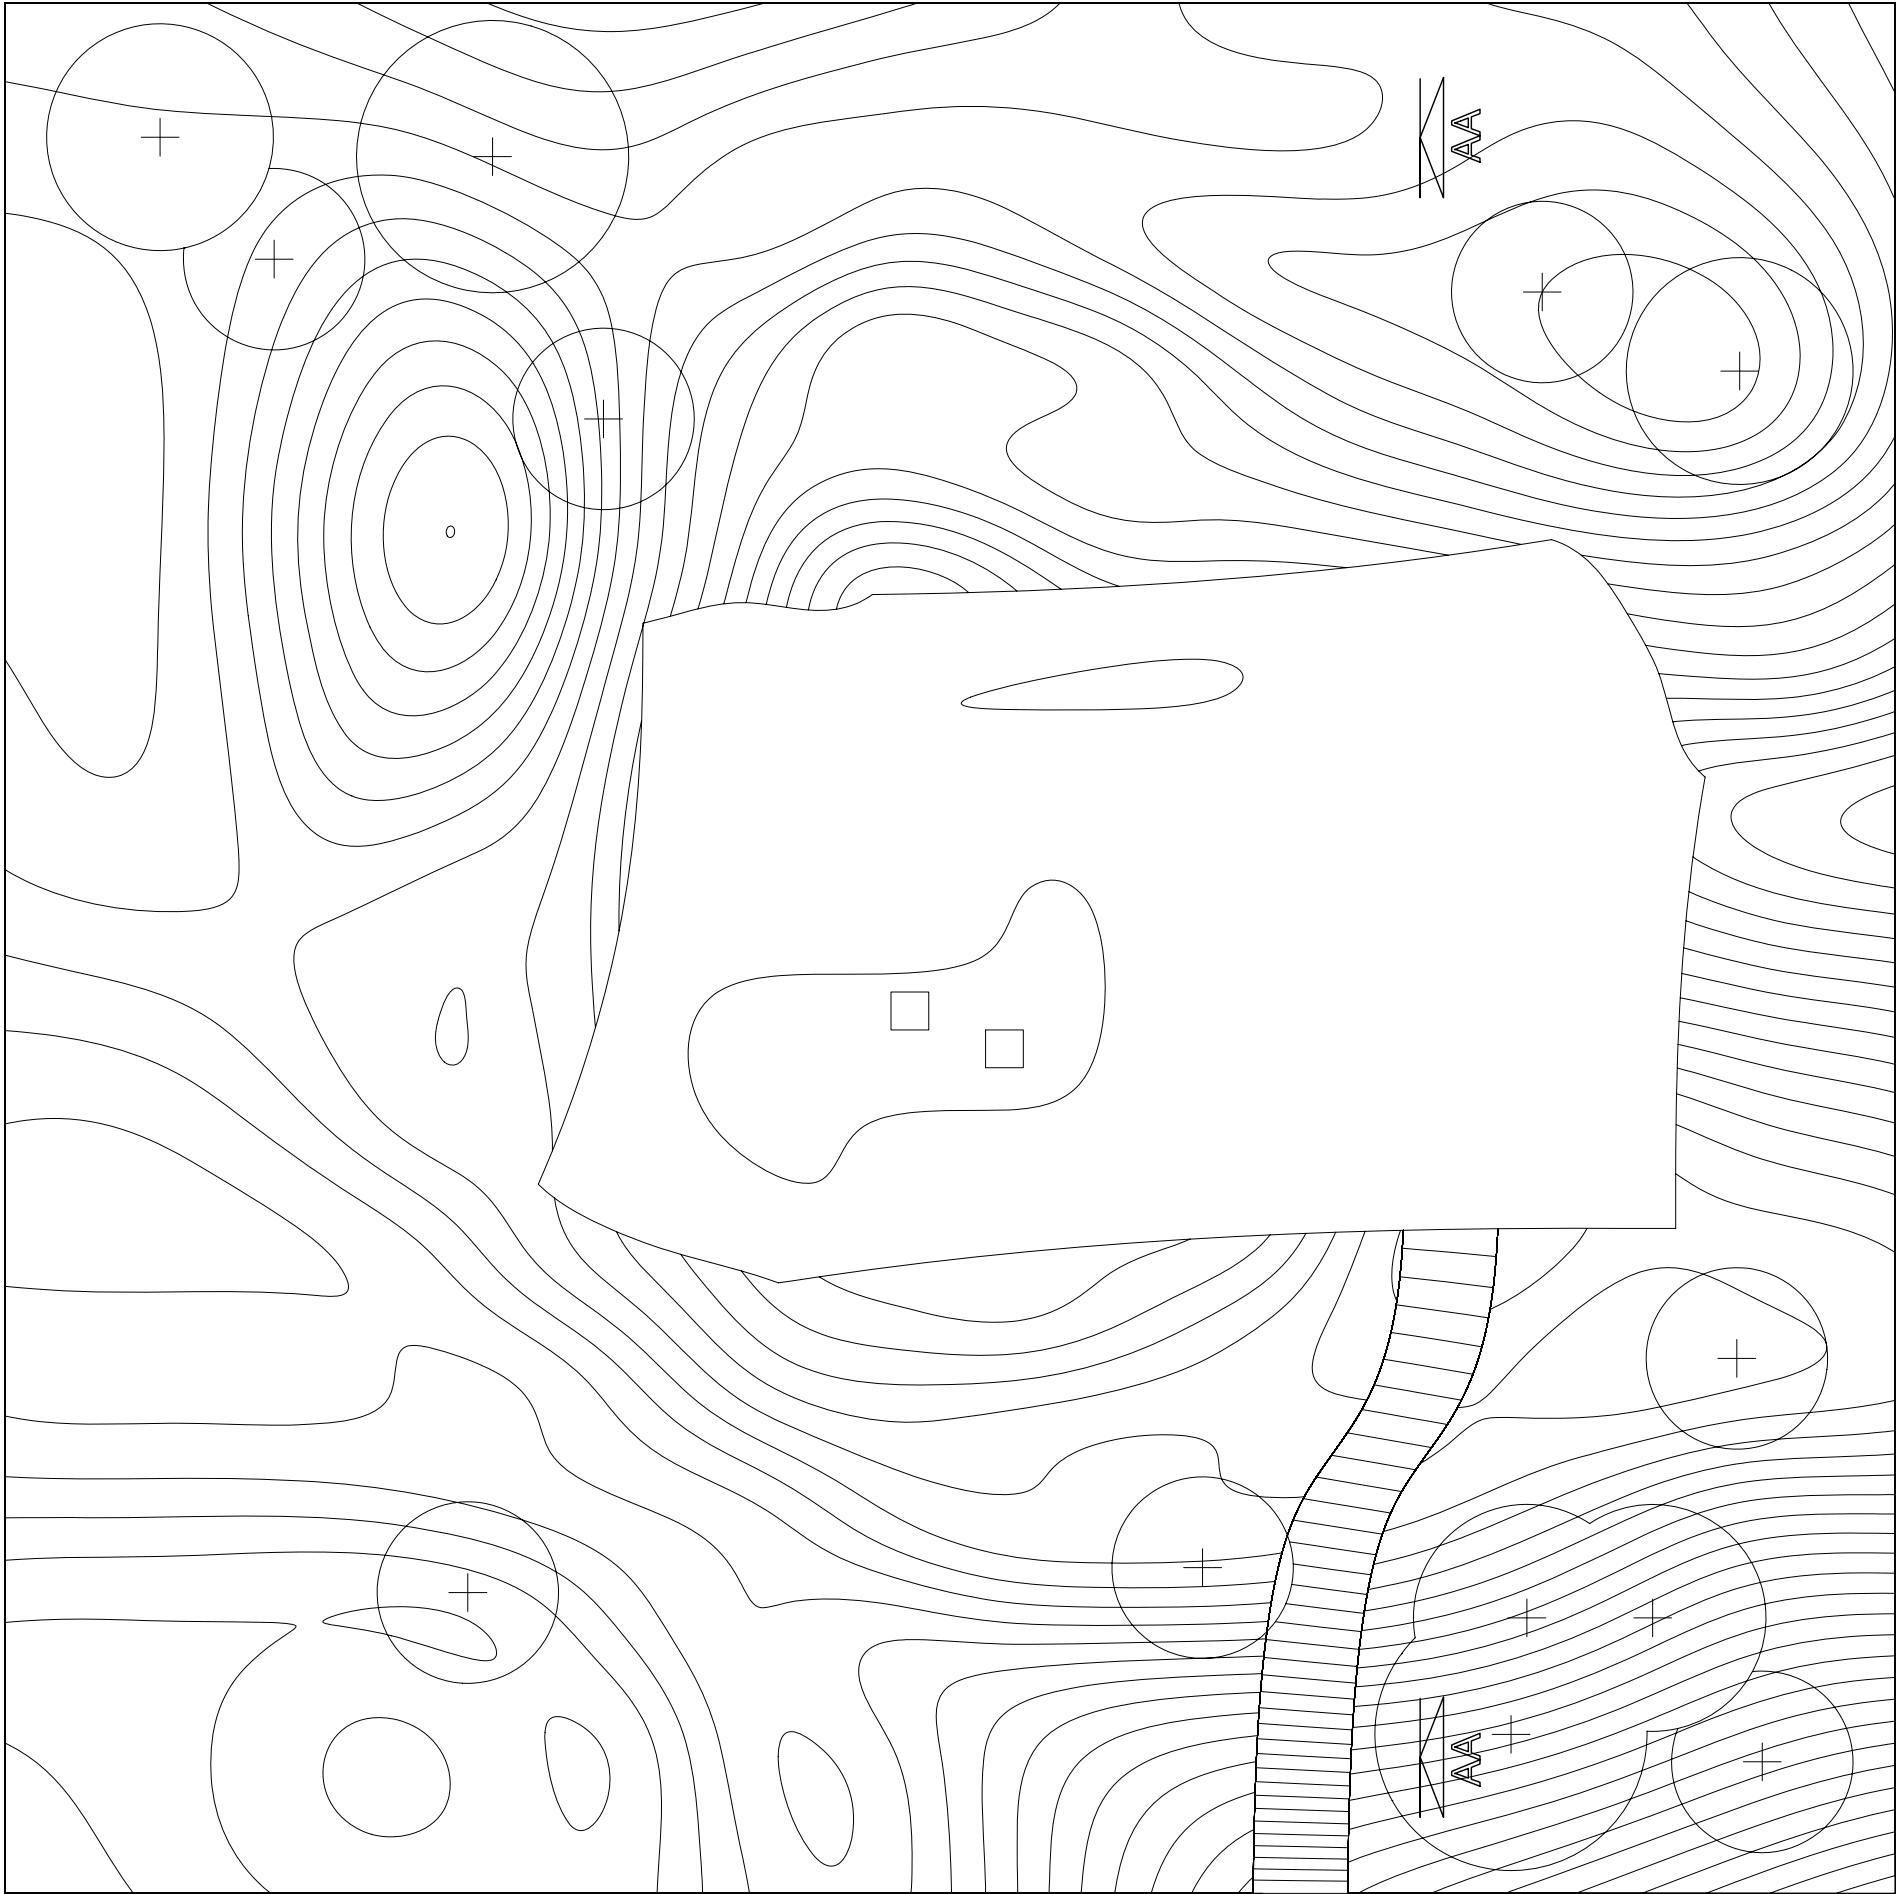

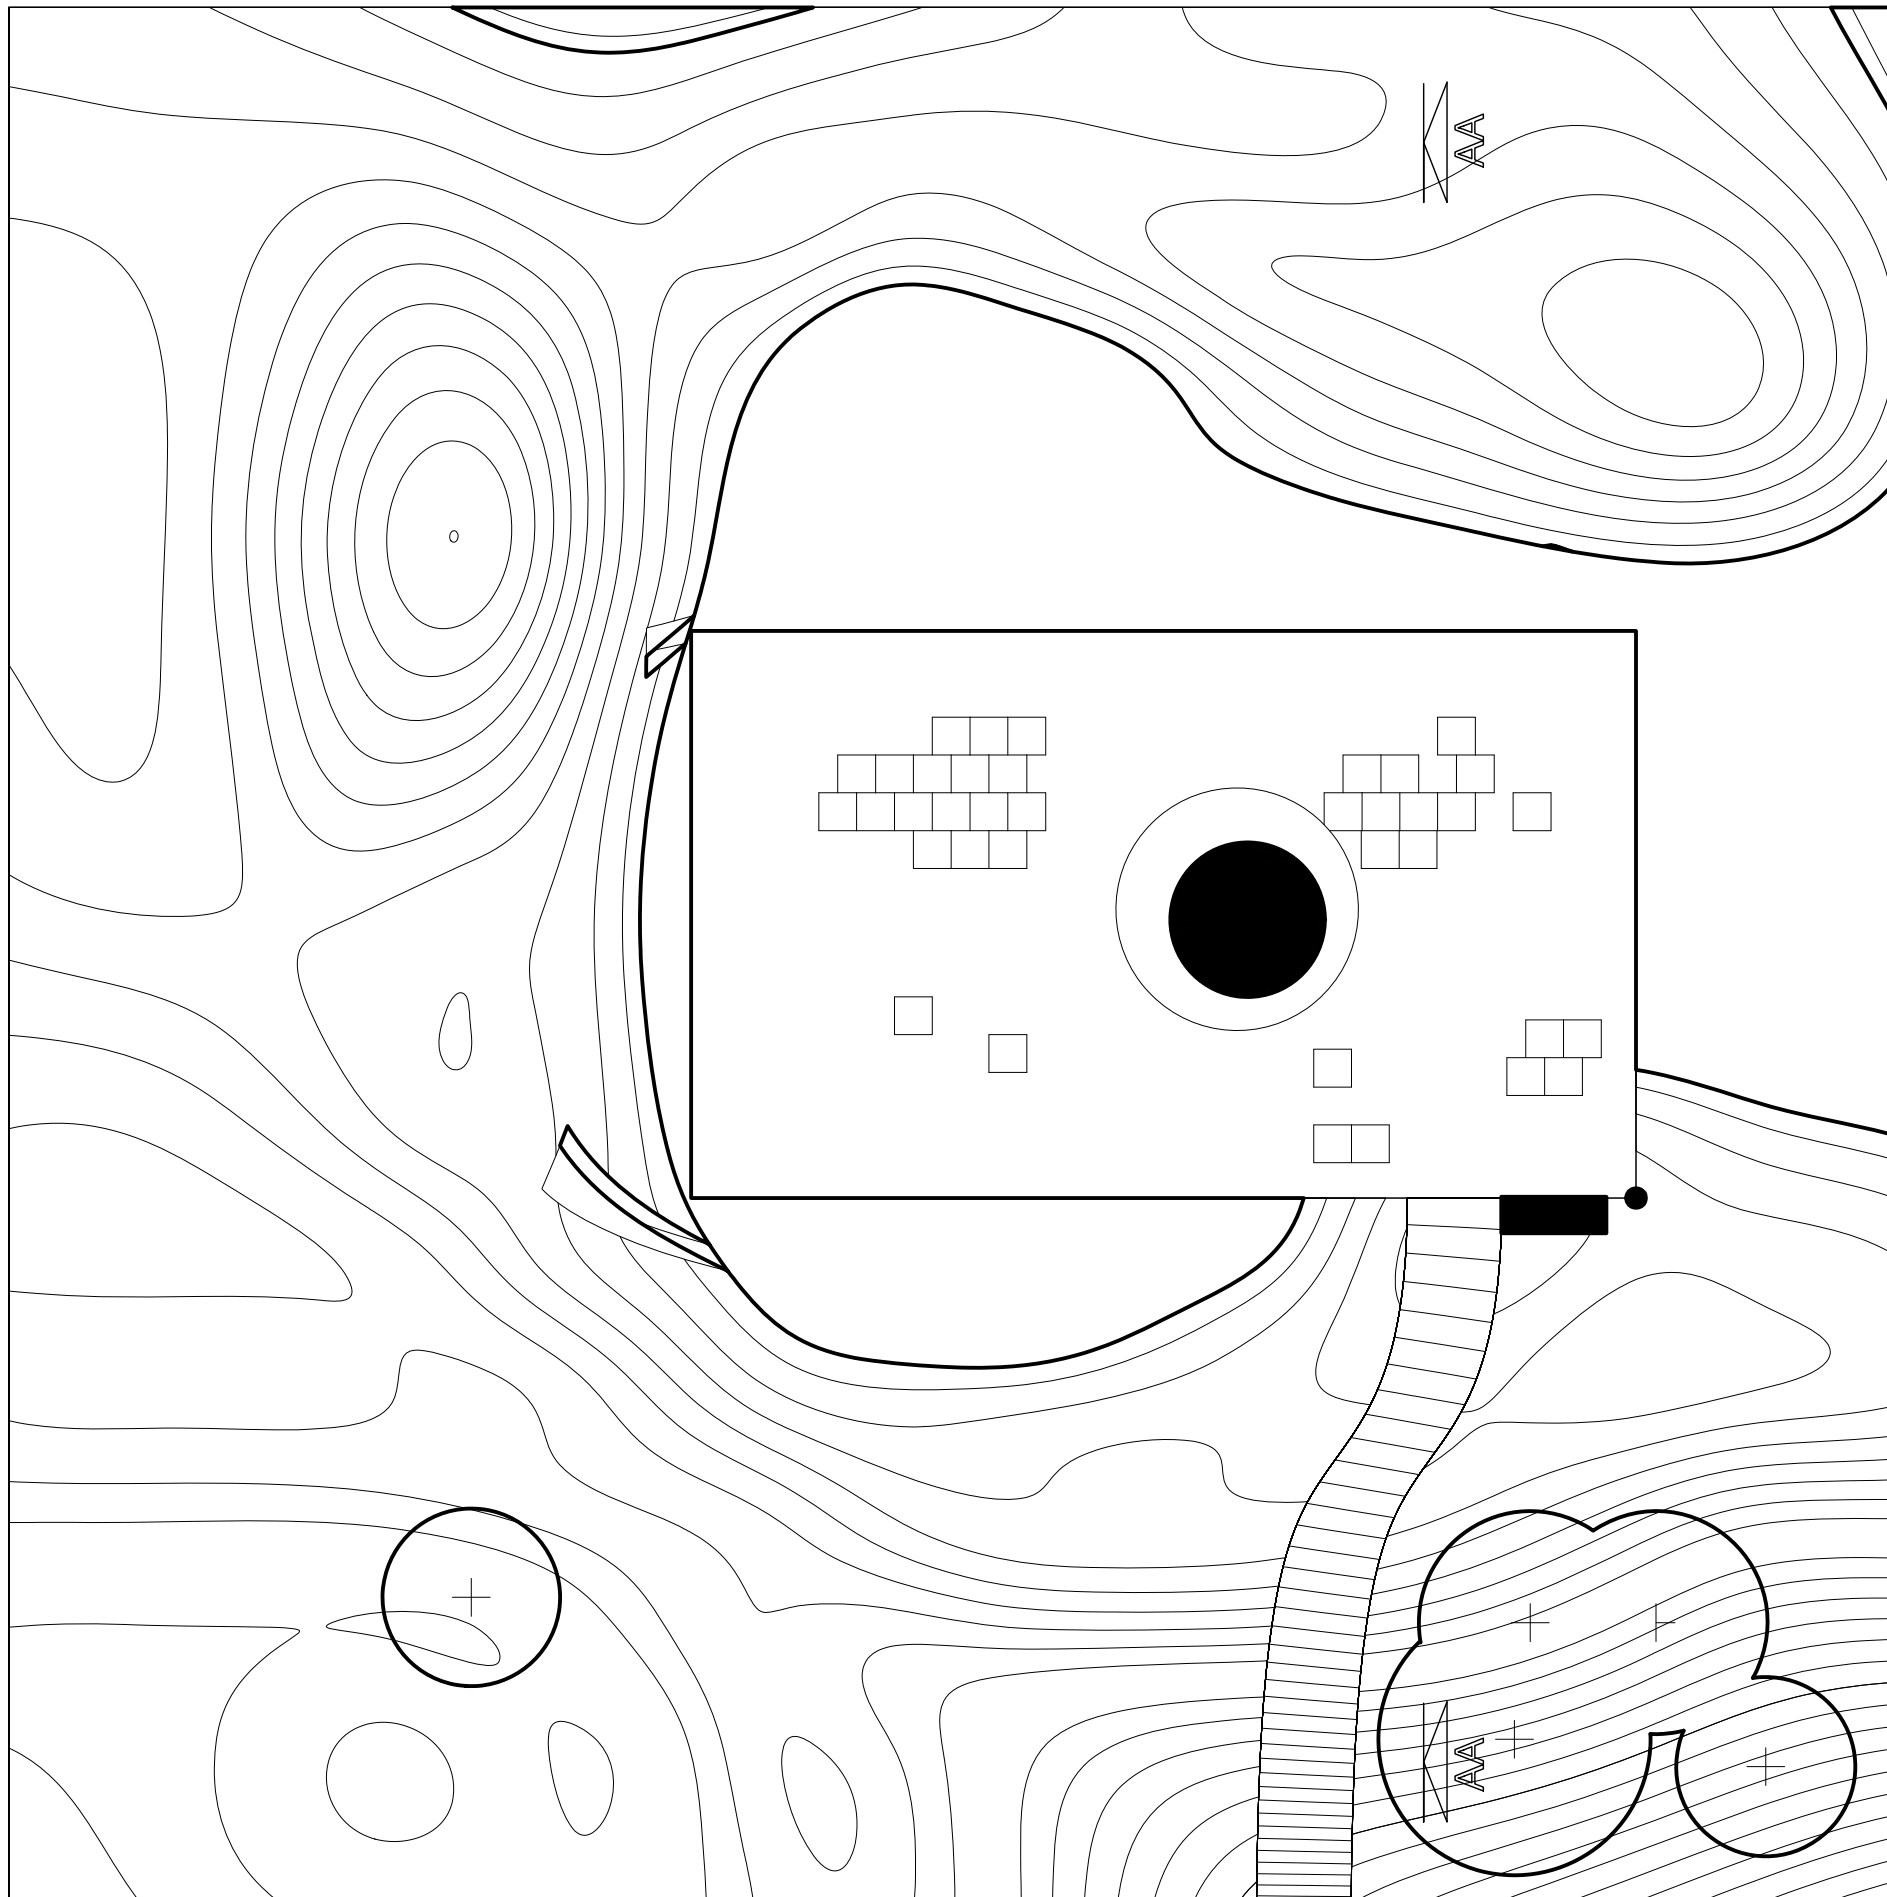


AADA10
2021

Floor Plan 1:200
Viktor Thelin

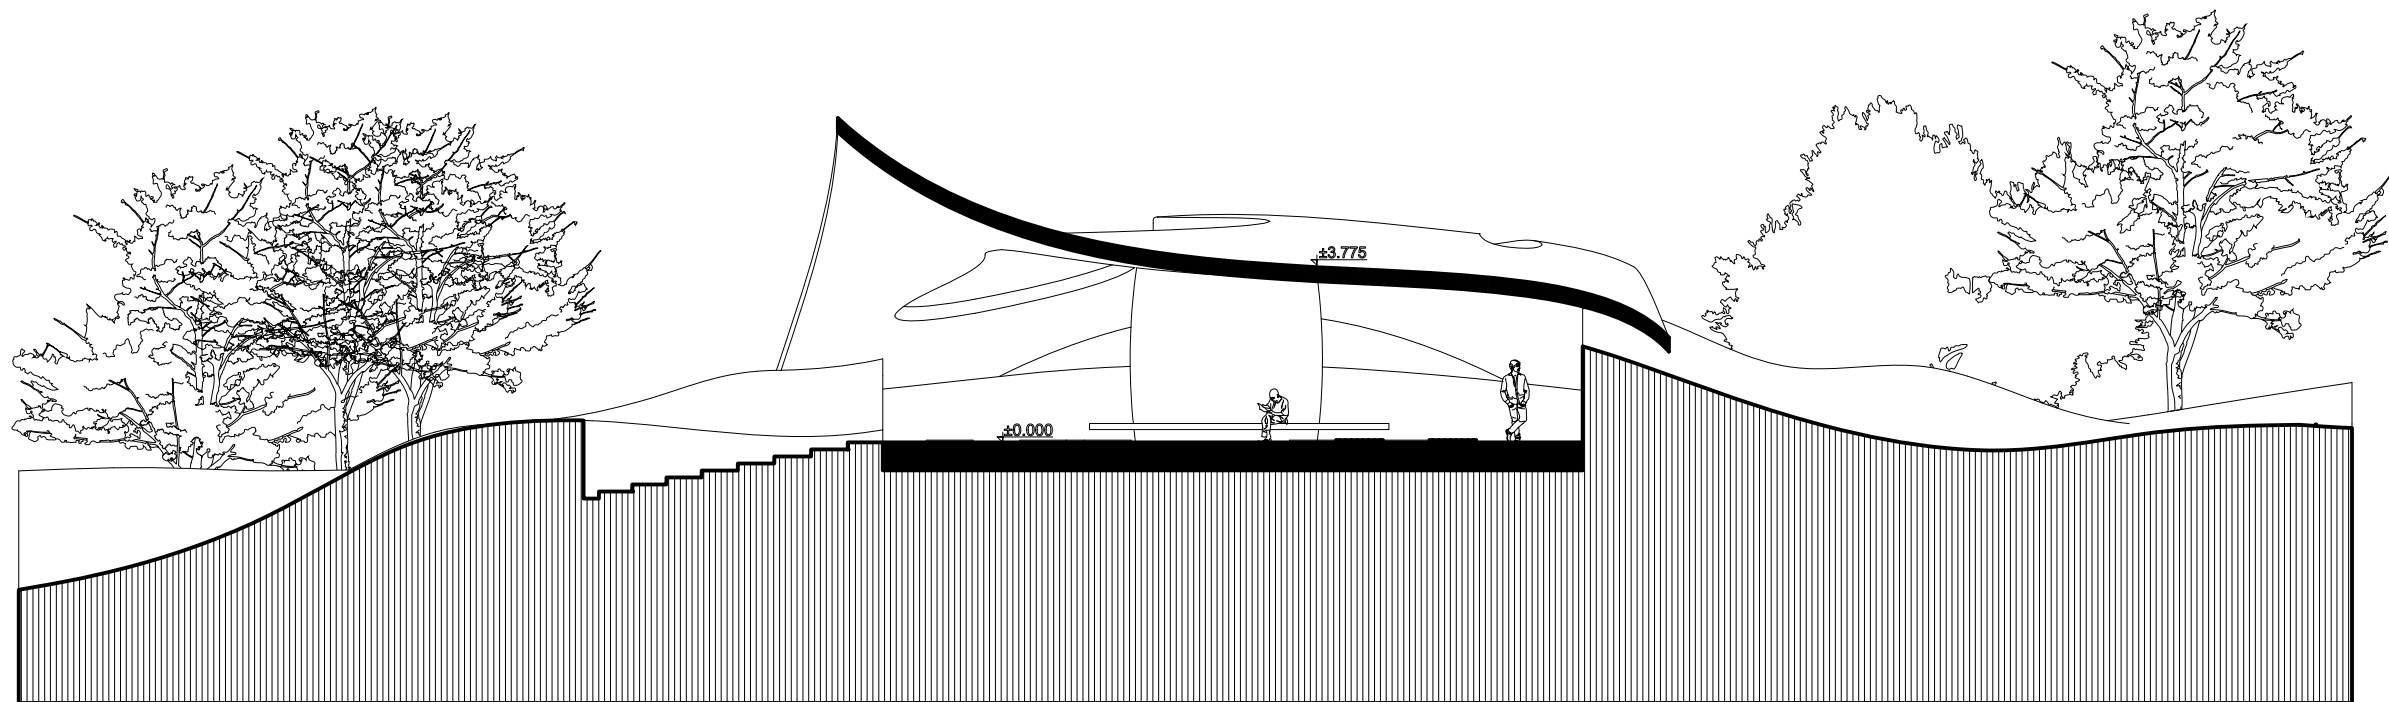

AADA10
2021

Section AA1:200
Viktor Thelin

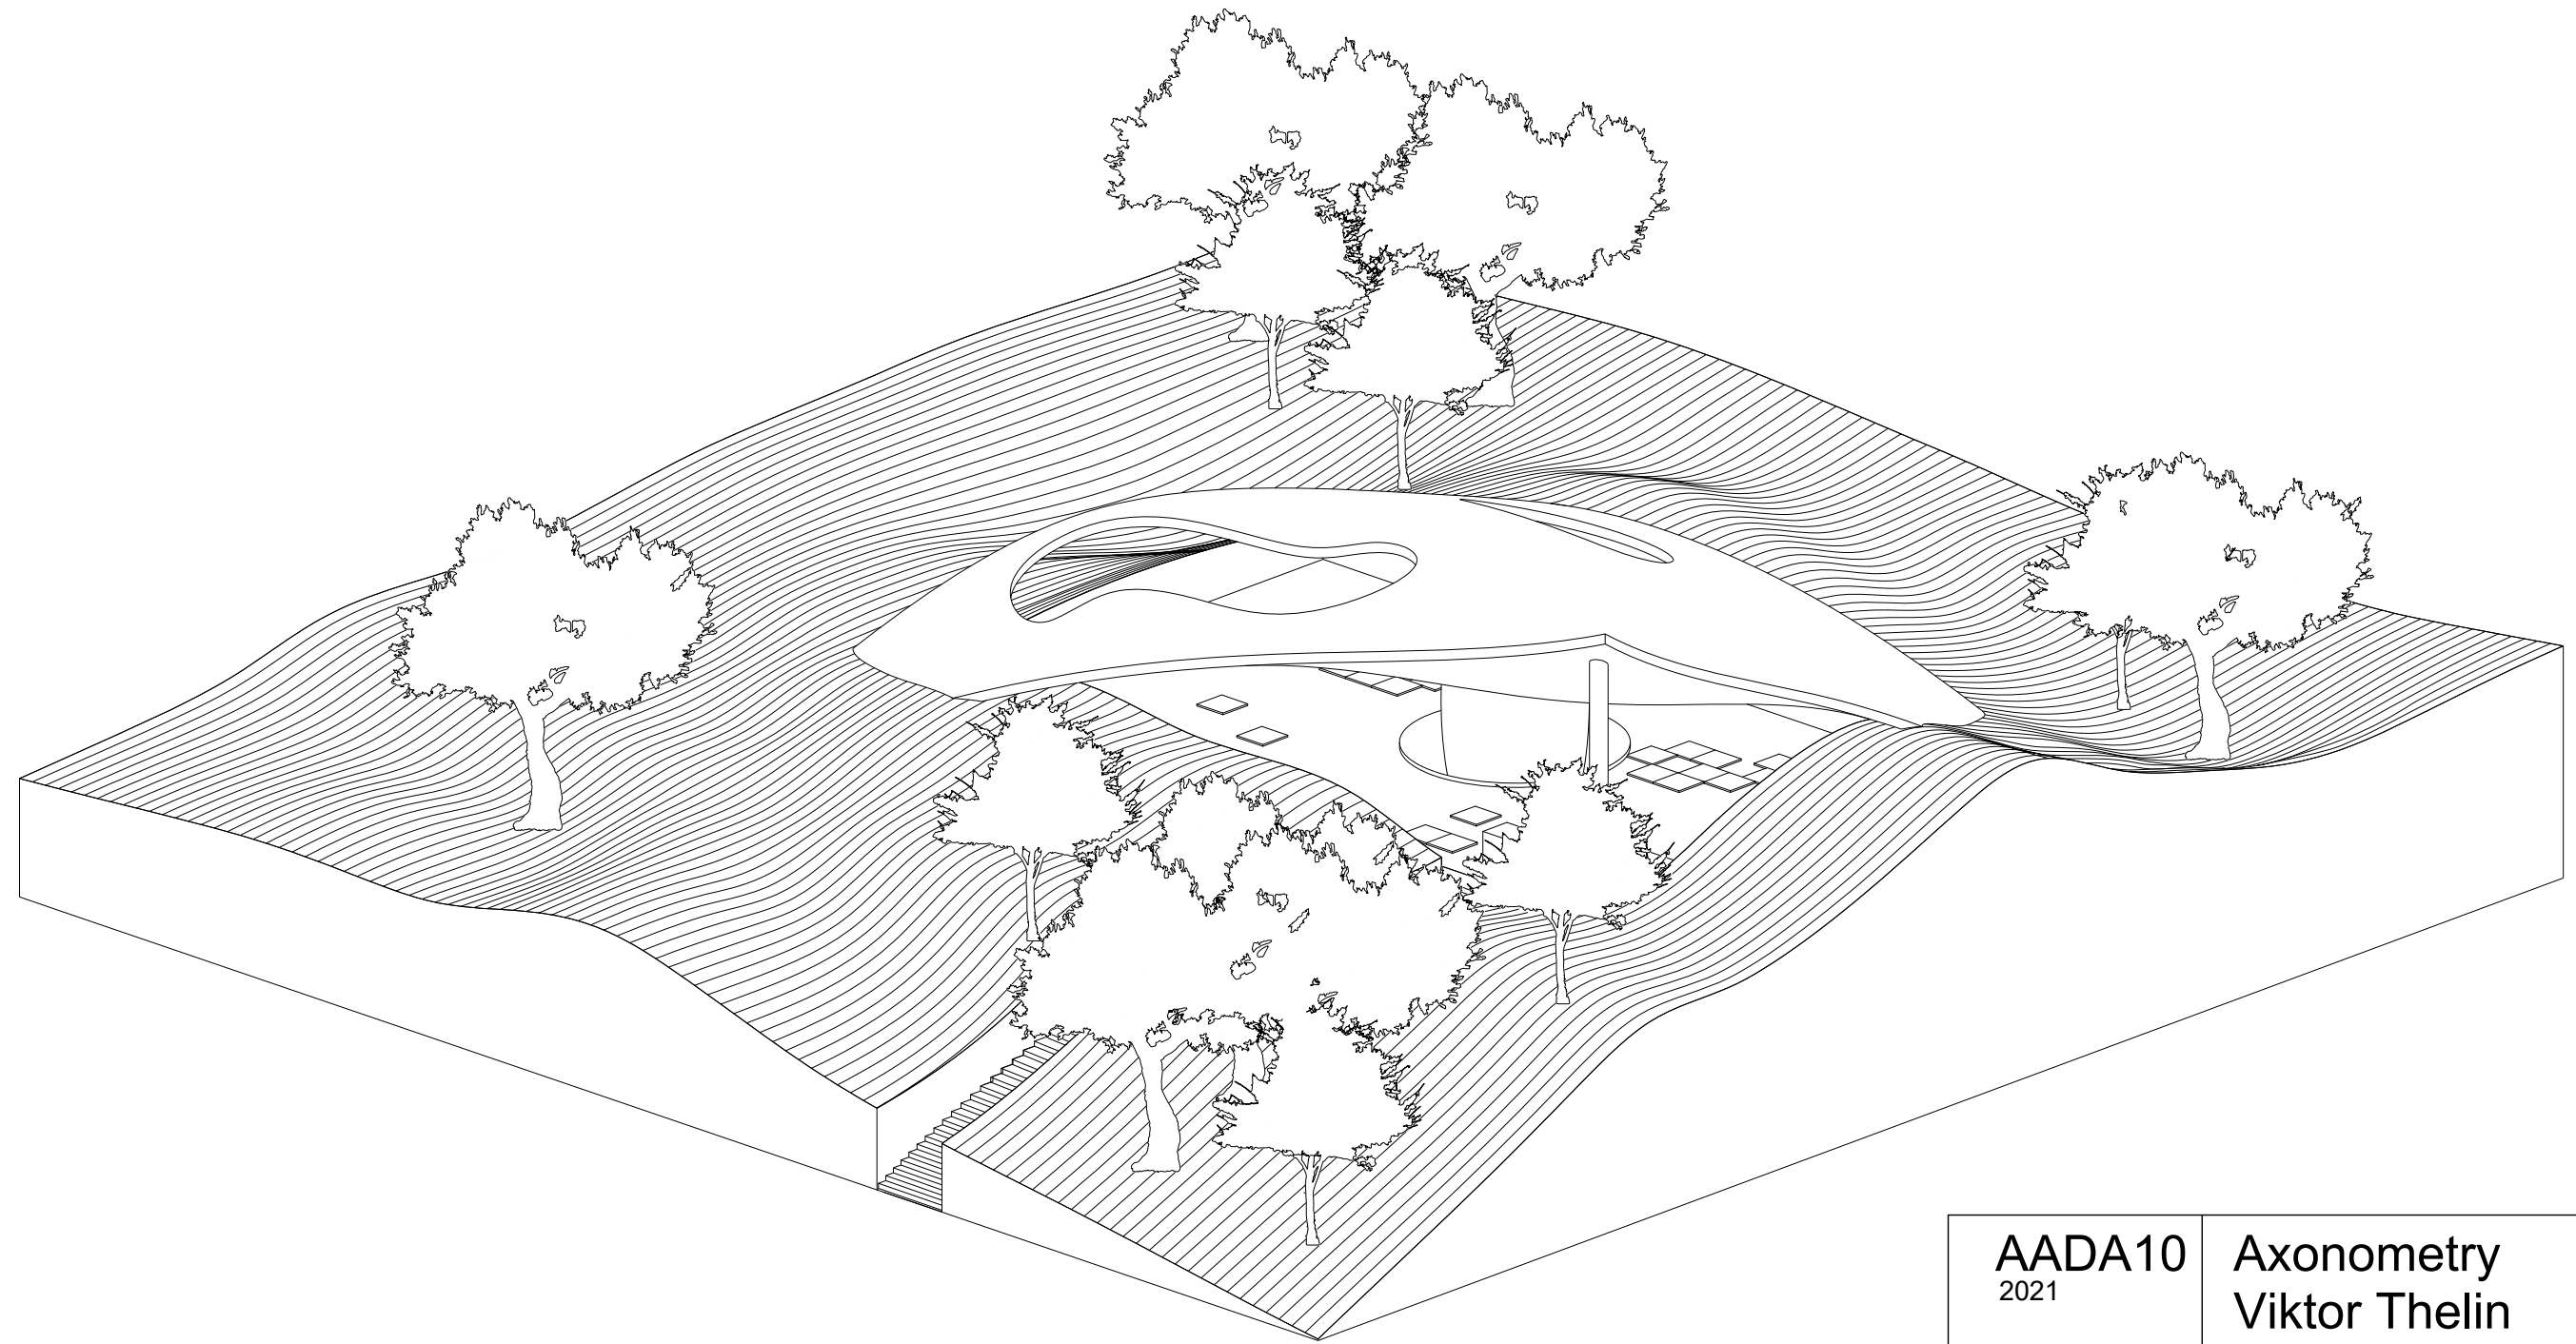

AADA10
2021

Axonometry
Viktor Thelin